



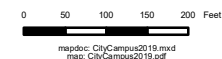

DISCLAIMER: This map is neither a legally recorded map nor a survey and is not intended to be used for any such purpose. This map is a compilation of records, information and data located in various city, county, state and federal files and other sources regarding the area shown, and is to be used for reference purposes only. The City does not warrant that the Geographic Information System (GIS) Data used to prepare this map is accurate, complete or current. GIS Data can be used for reference purposes only and is not intended for any other purpose. The City does not warrant that the map is accurate, complete or current. The City does not warrant that the map is suitable for navigating, locating, measuring, distance or direction or in the depiction of geographic features. If errors or omissions are discovered, please contact Customer Support at 1-877-732-7073. The preceding disclaimer is provided pursuant to Minnesota Statutes §460.05, Subd. 21 (2000) and the use of this map acknowledges that the City shall not be liable for any damages, and expressly waives all claims, and agrees to defend, indemnify, and hold harmless the City from any and all claims brought by User, its employees or agents, or third parties which arise out of the user's access or use of data provided.



City of Roseville

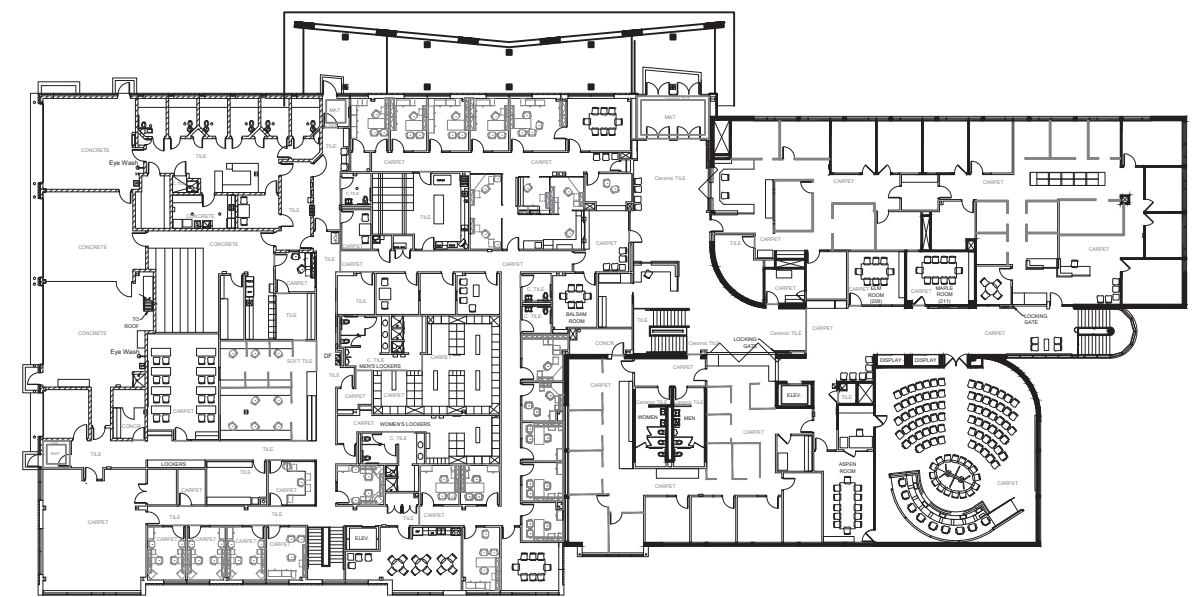


0 10 20 30 40 50 ft
ONE INCH = 50 FEET

City Hall
First Floor

34,064 sq.ft.



Roseville, MN
City Hall, 1st Floor
July 2019

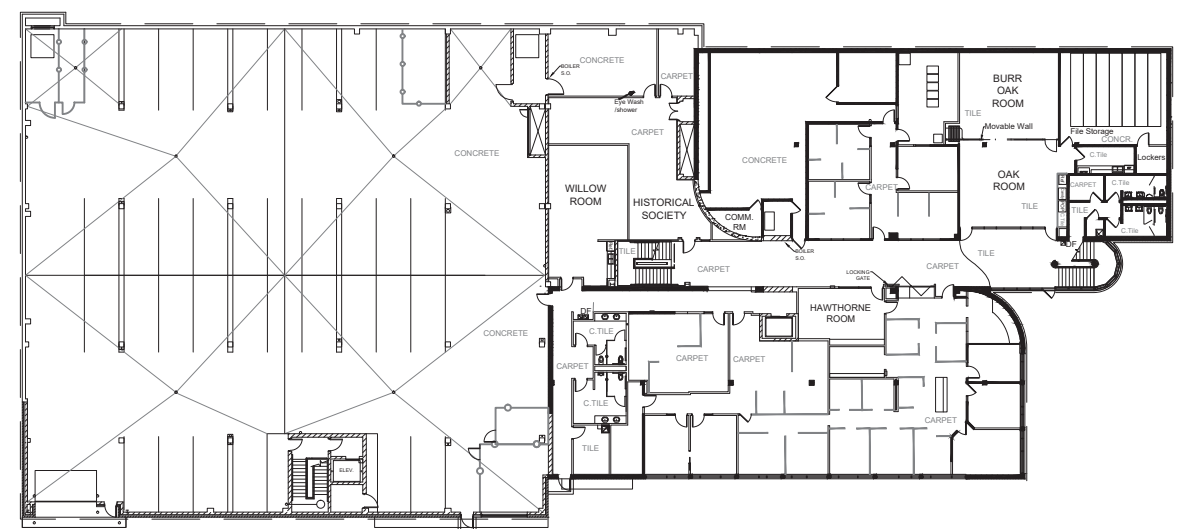


0 10 20 30 40 50 ft
ONE INCH = 50 FEET

City Hall
Lower Level

33,862 sq.ft.



Roseville, MN
City Hall, Lower Level
July 2019

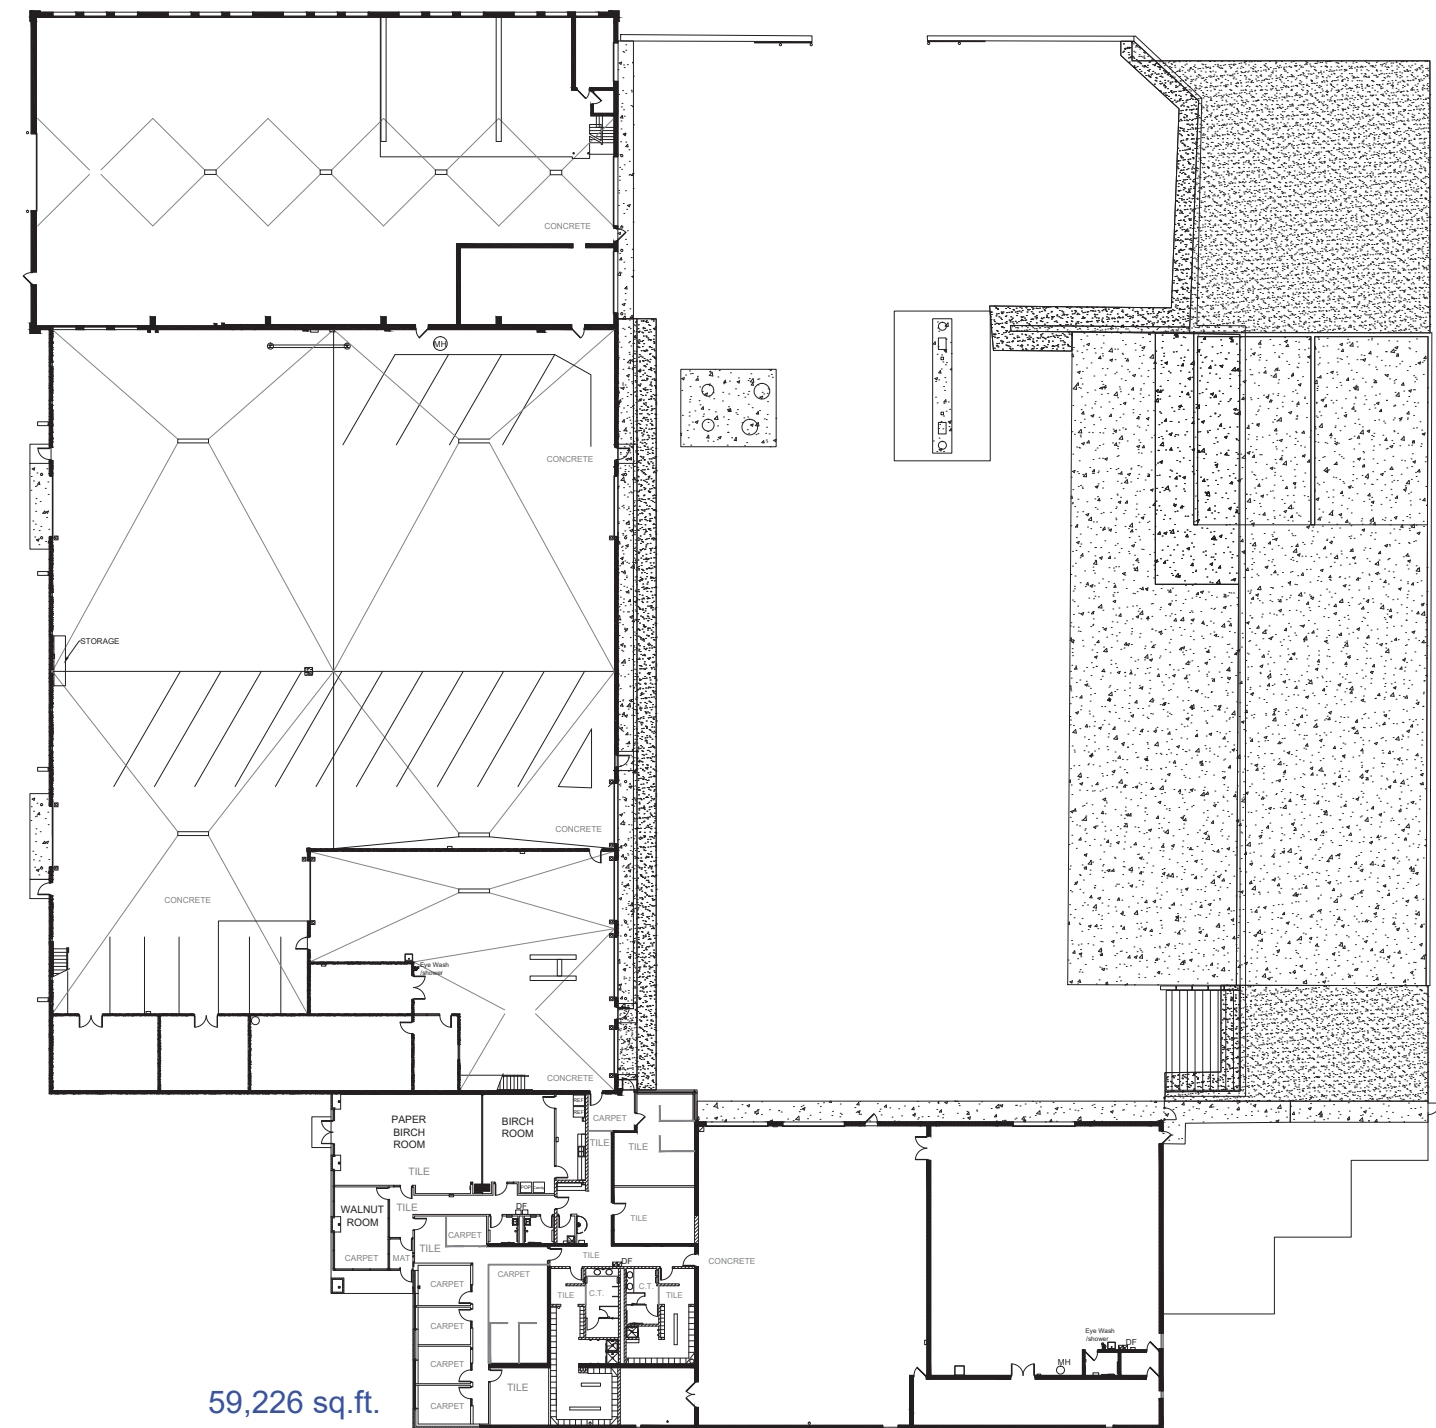

59,226 sq.ft.


0 10 50 100 ft

ONE INCH = 50 FEET



Roseville, MN
Maintenance Facility
July 2019

City of Roseville

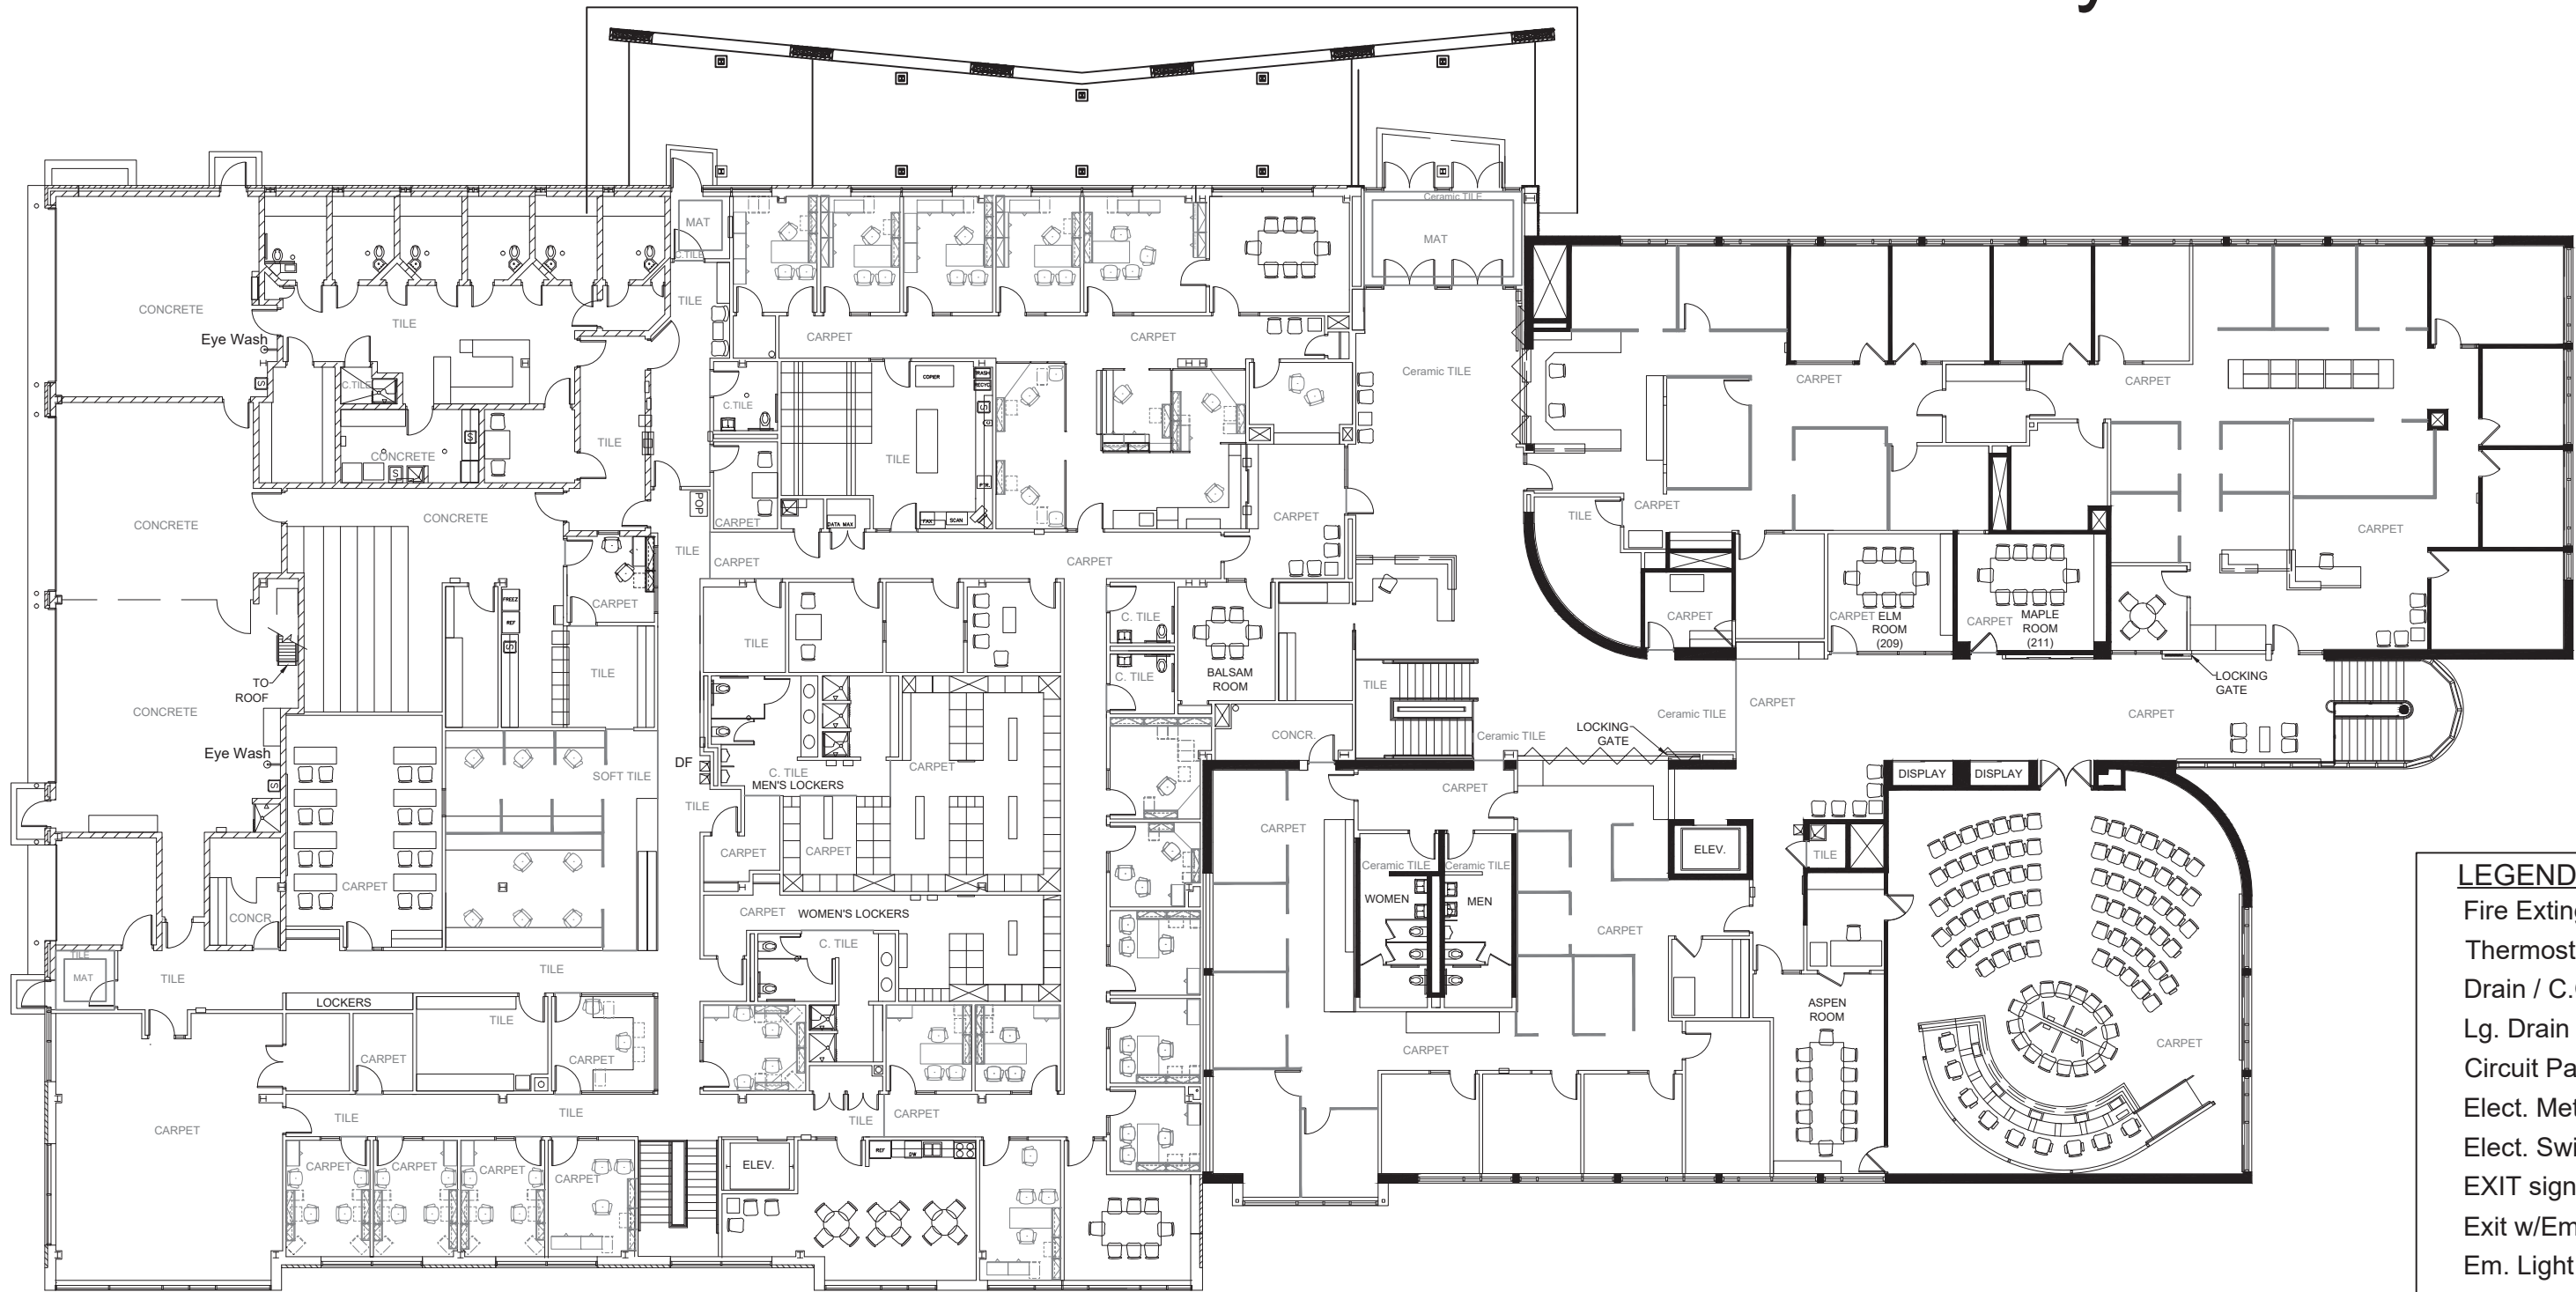

0 10 20 30 40 50 ft
ONE INCH = 20 FEET

City Hall
First Floor

34,064 sq.ft.

Roseville City Hall
First Floor
July 2019

- LEGEND**
- Fire Exting.
 - Thermostat
 - Drain / C.O.
 - Lg. Drain
 - Circuit Panel
 - Elect. Meter
 - Elect. Switch
 - EXIT sign
 - Exit w/Em.Lt
 - Em. Light
 - 1st Aid / AED




City of Roseville
2660 Civic Center Drive
Roseville, MN 55113



MapCertain, LLC
422 Lewis Street
River Falls, WI
(715)821-9363
www.mapcertain.com

City of Roseville

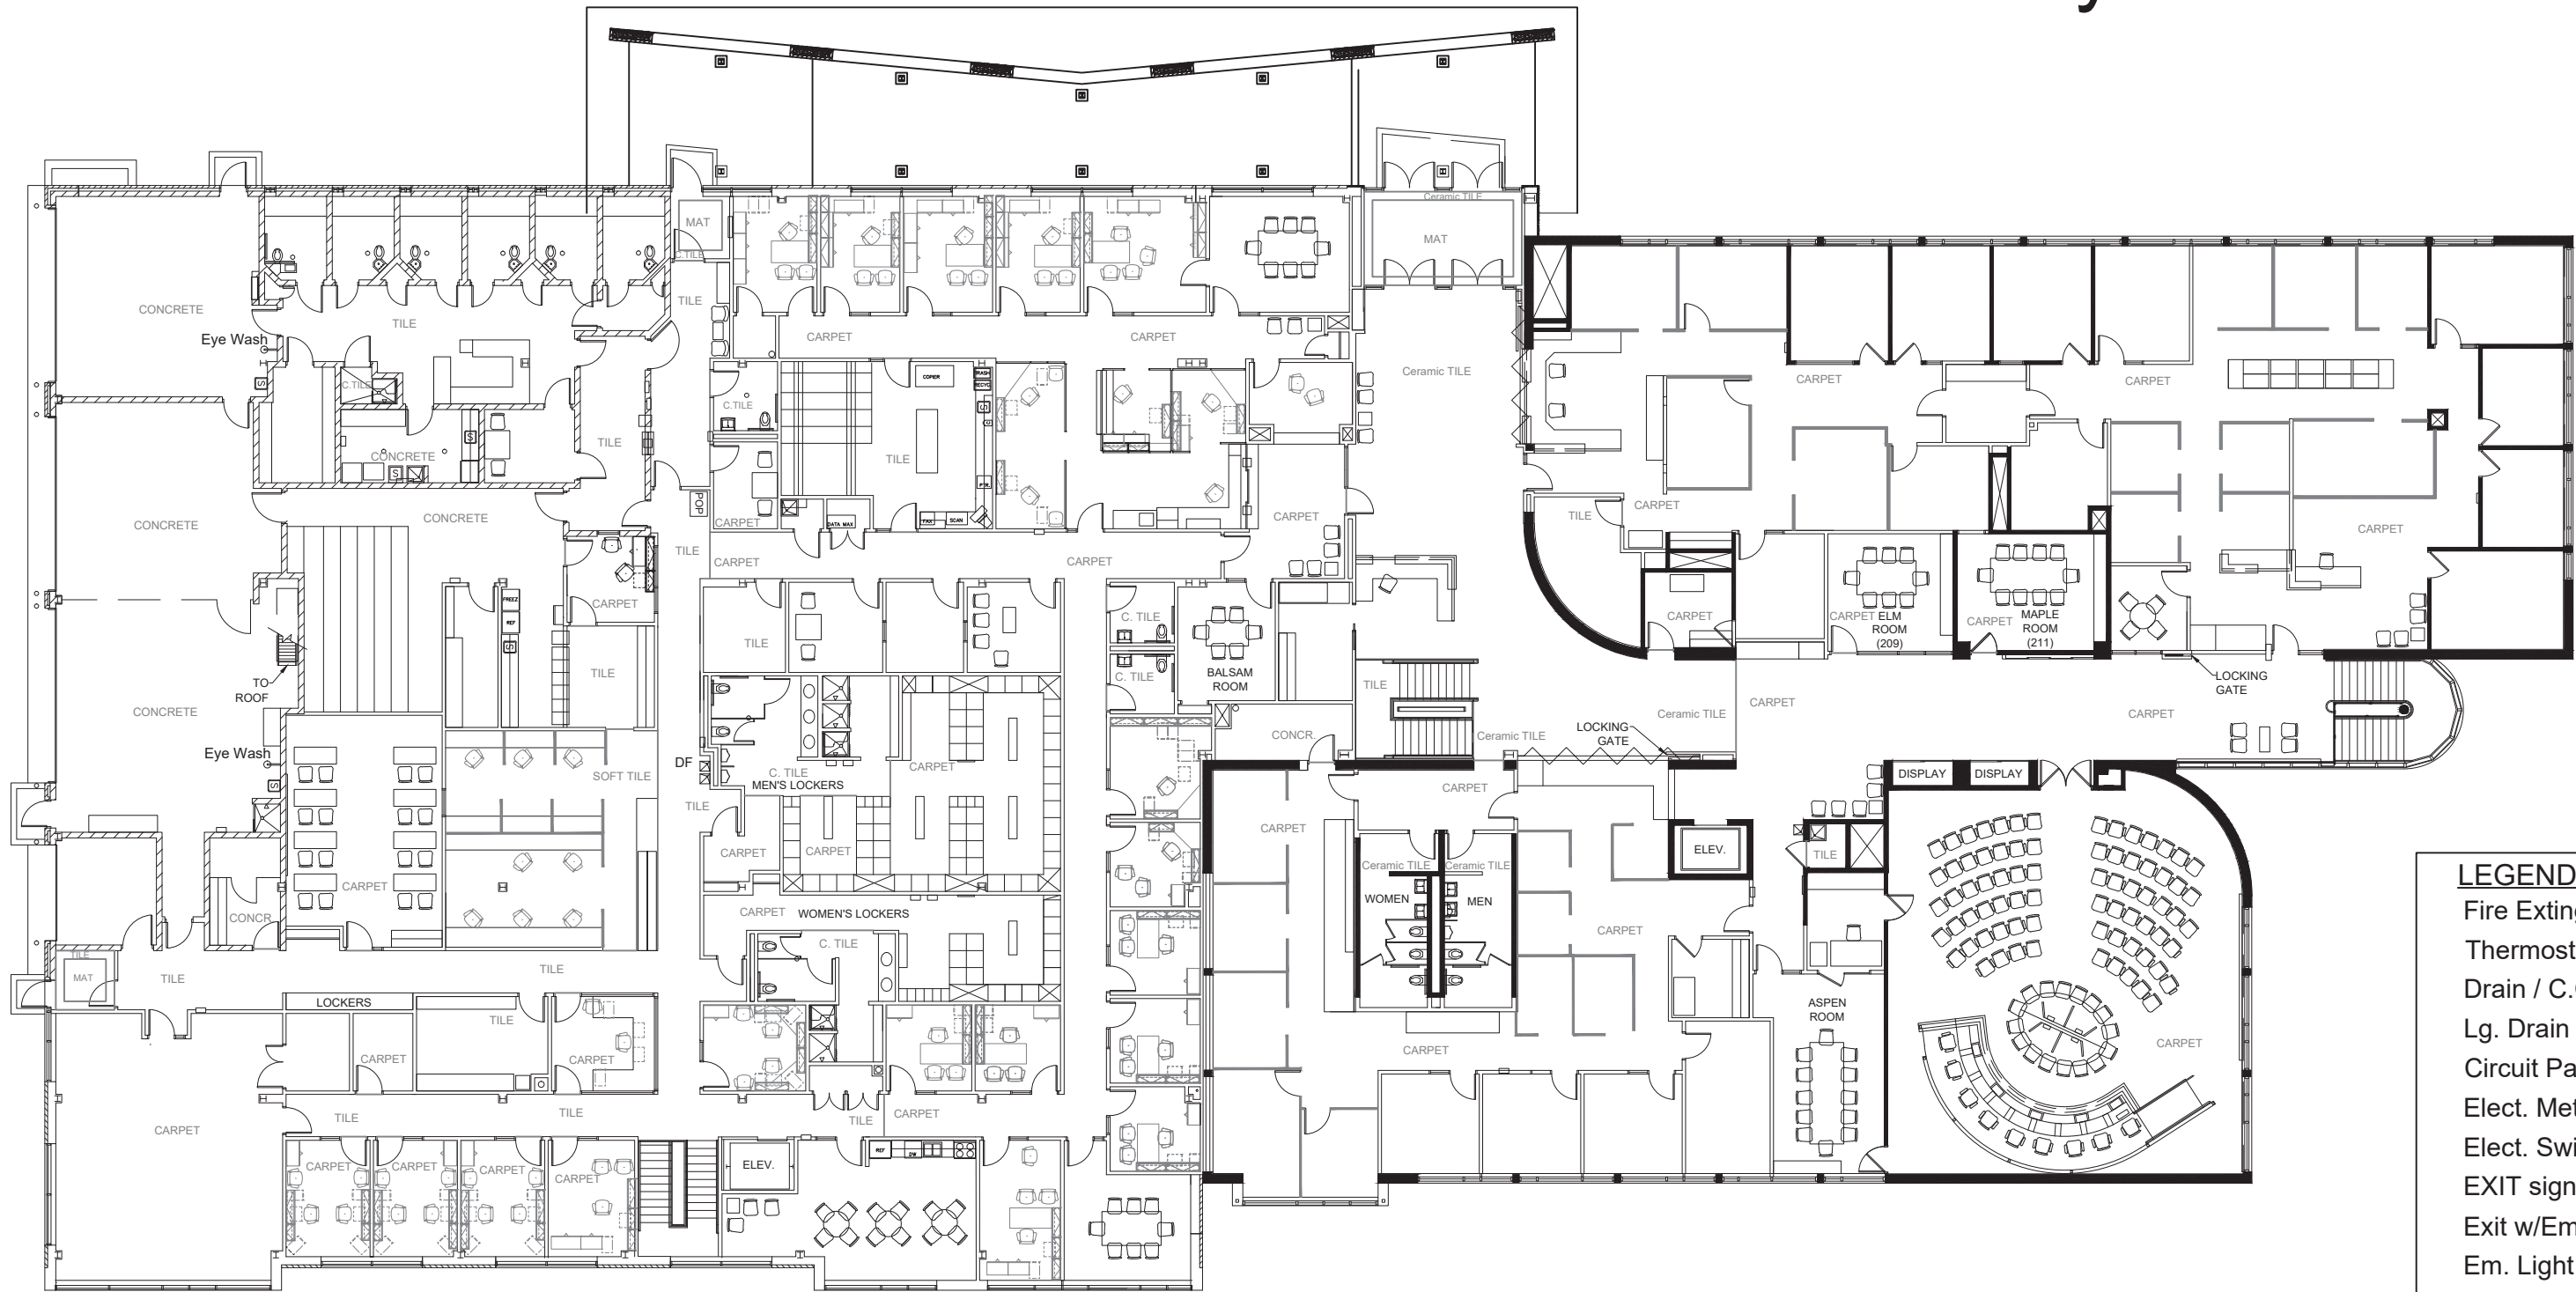

0 10 20 30 40 50 ft
ONE INCH = 20 FEET

City Hall
First Floor

34,064 sq.ft.



Roseville City Hall
First Floor
July 2019

- LEGEND**
- Fire Exting.
 - Thermostat
 - Drain / C.O.
 - Lg. Drain
 - Circuit Panel
 - Elect. Meter
 - Elect. Switch
 - EXIT sign
 - Exit w/Em.Lt
 - Em. Light
 - 1st Aid / AED


ROSEVILLE
Minnesota

City of Roseville
2660 Civic Center Drive
Roseville, MN 55113

MapCertain
Facility Mapping
Maps That Work for You

MapCertain, LLC
422 Lewis Street
River Falls, WI
(715)821-9363
www.mapcertain.com

City of Roseville

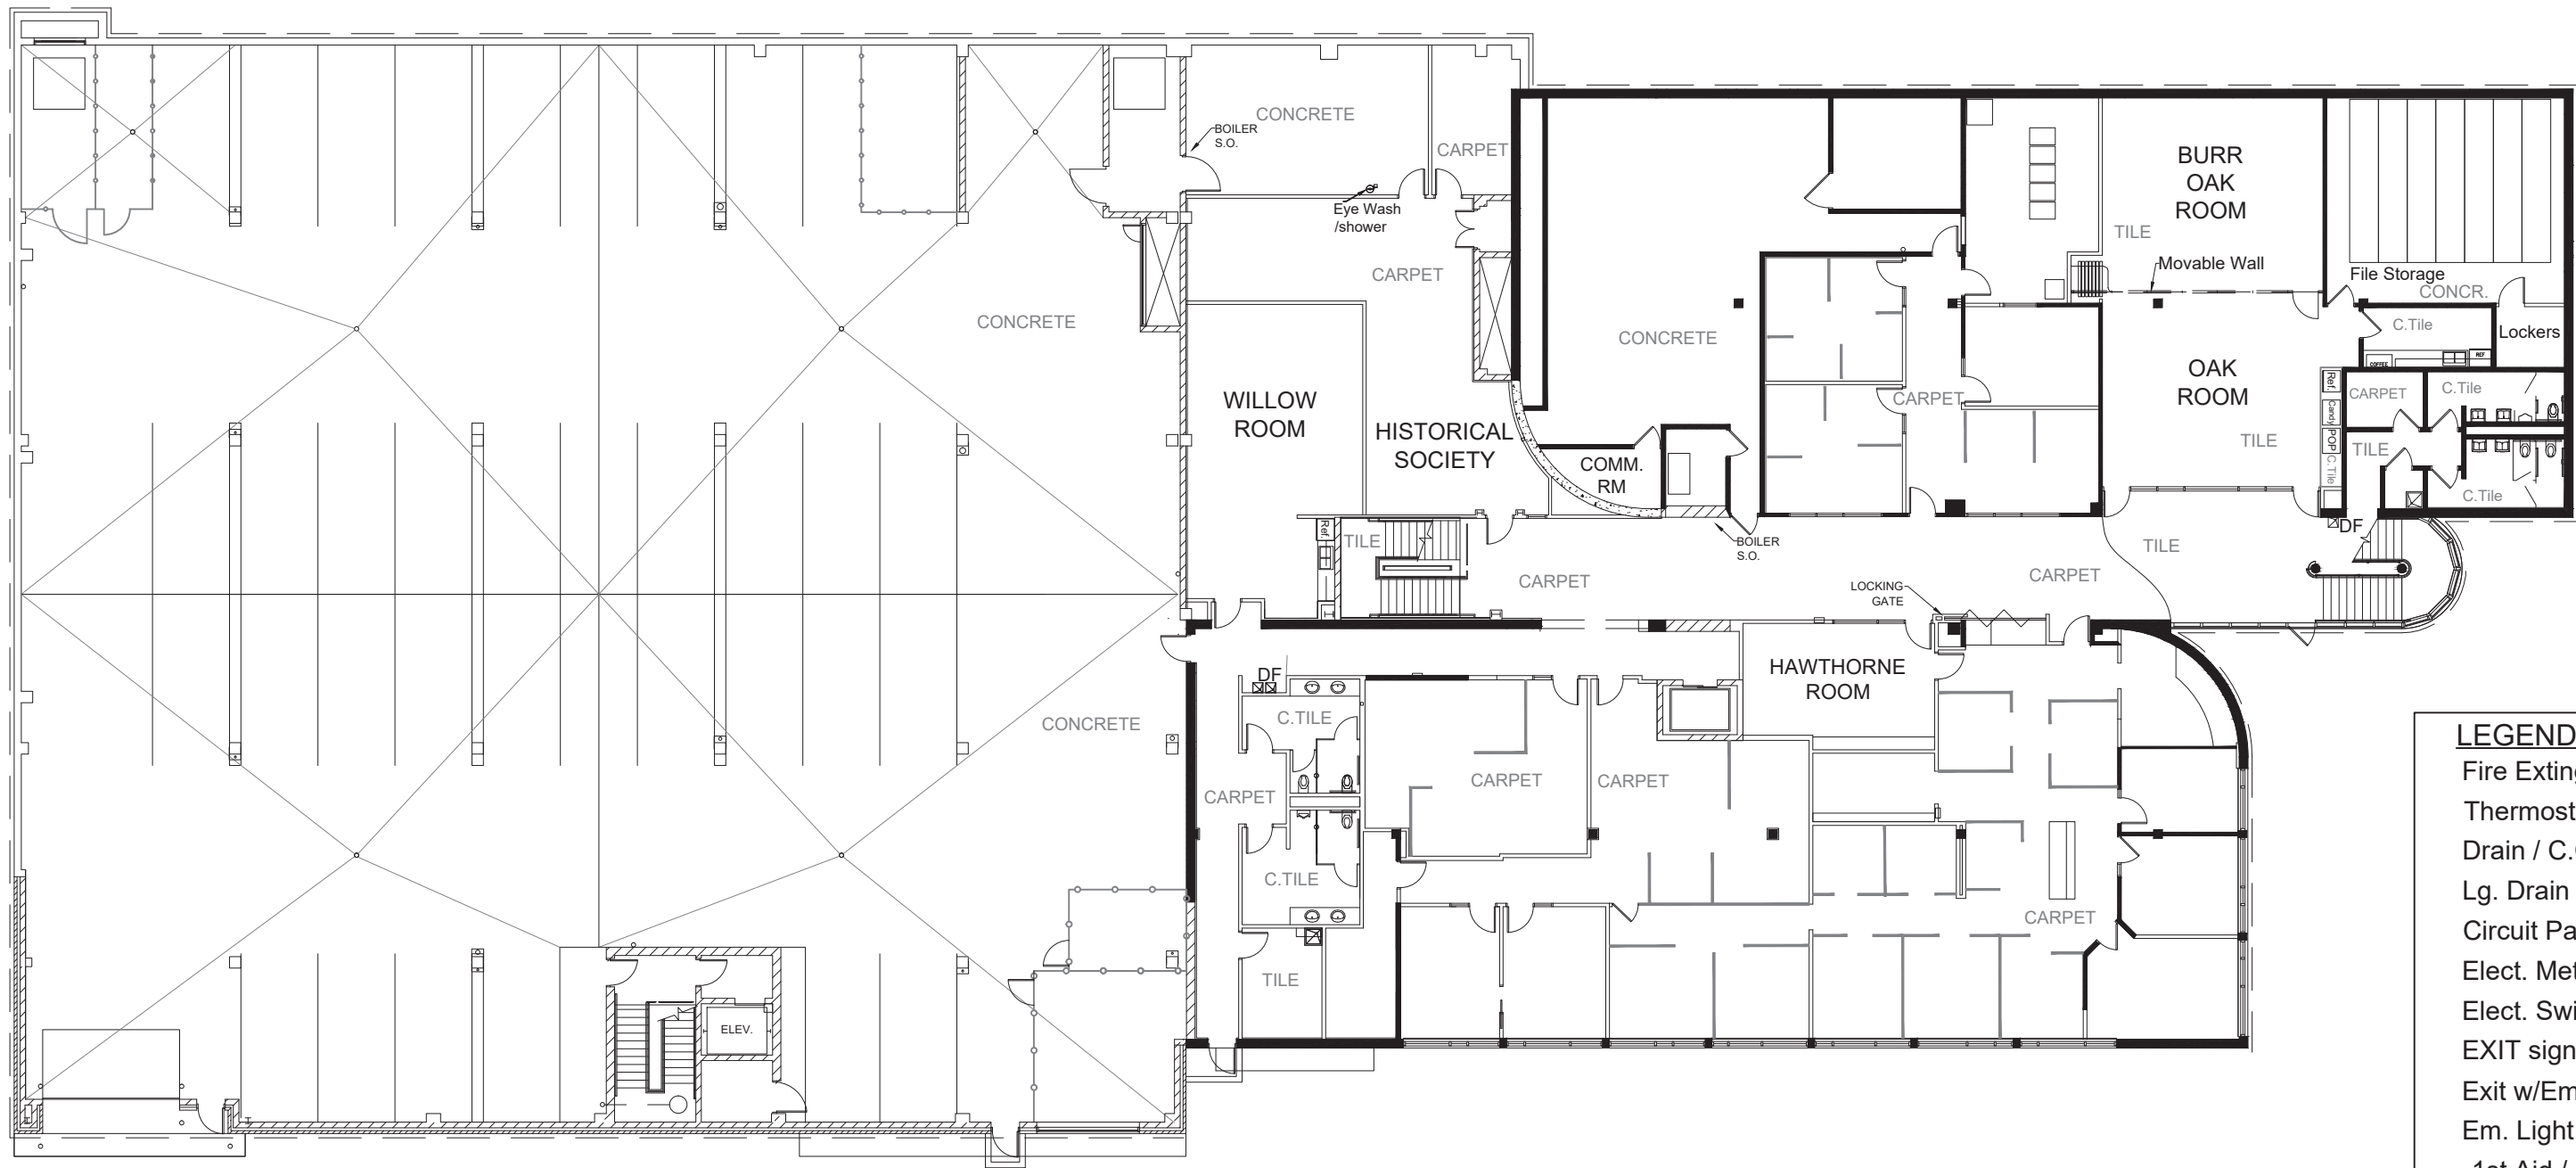


- LEGEND**
- Fire Exting.
 - Thermostat
 - Drain / C.O.
 - Lg. Drain
 - Circuit Panel
 - Elect. Meter
 - Elect. Switch
 - EXIT sign
 - Exit w/Em.Lt
 - Em. Light
 - 1st Aid / AED



City of Roseville
2660 Civic Center Drive
Roseville, MN 55113



MapCertain, LLC
422 Lewis Street
River Falls, WI
(715)821-9363
www.mapcertain.com

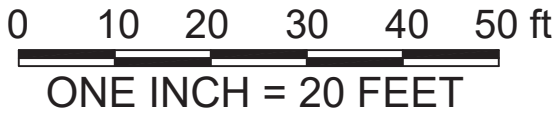


City Hall
Lower Level

33,862 sq.ft.



Roseville City Hall
Lower Level
July 2019

City of Roseville

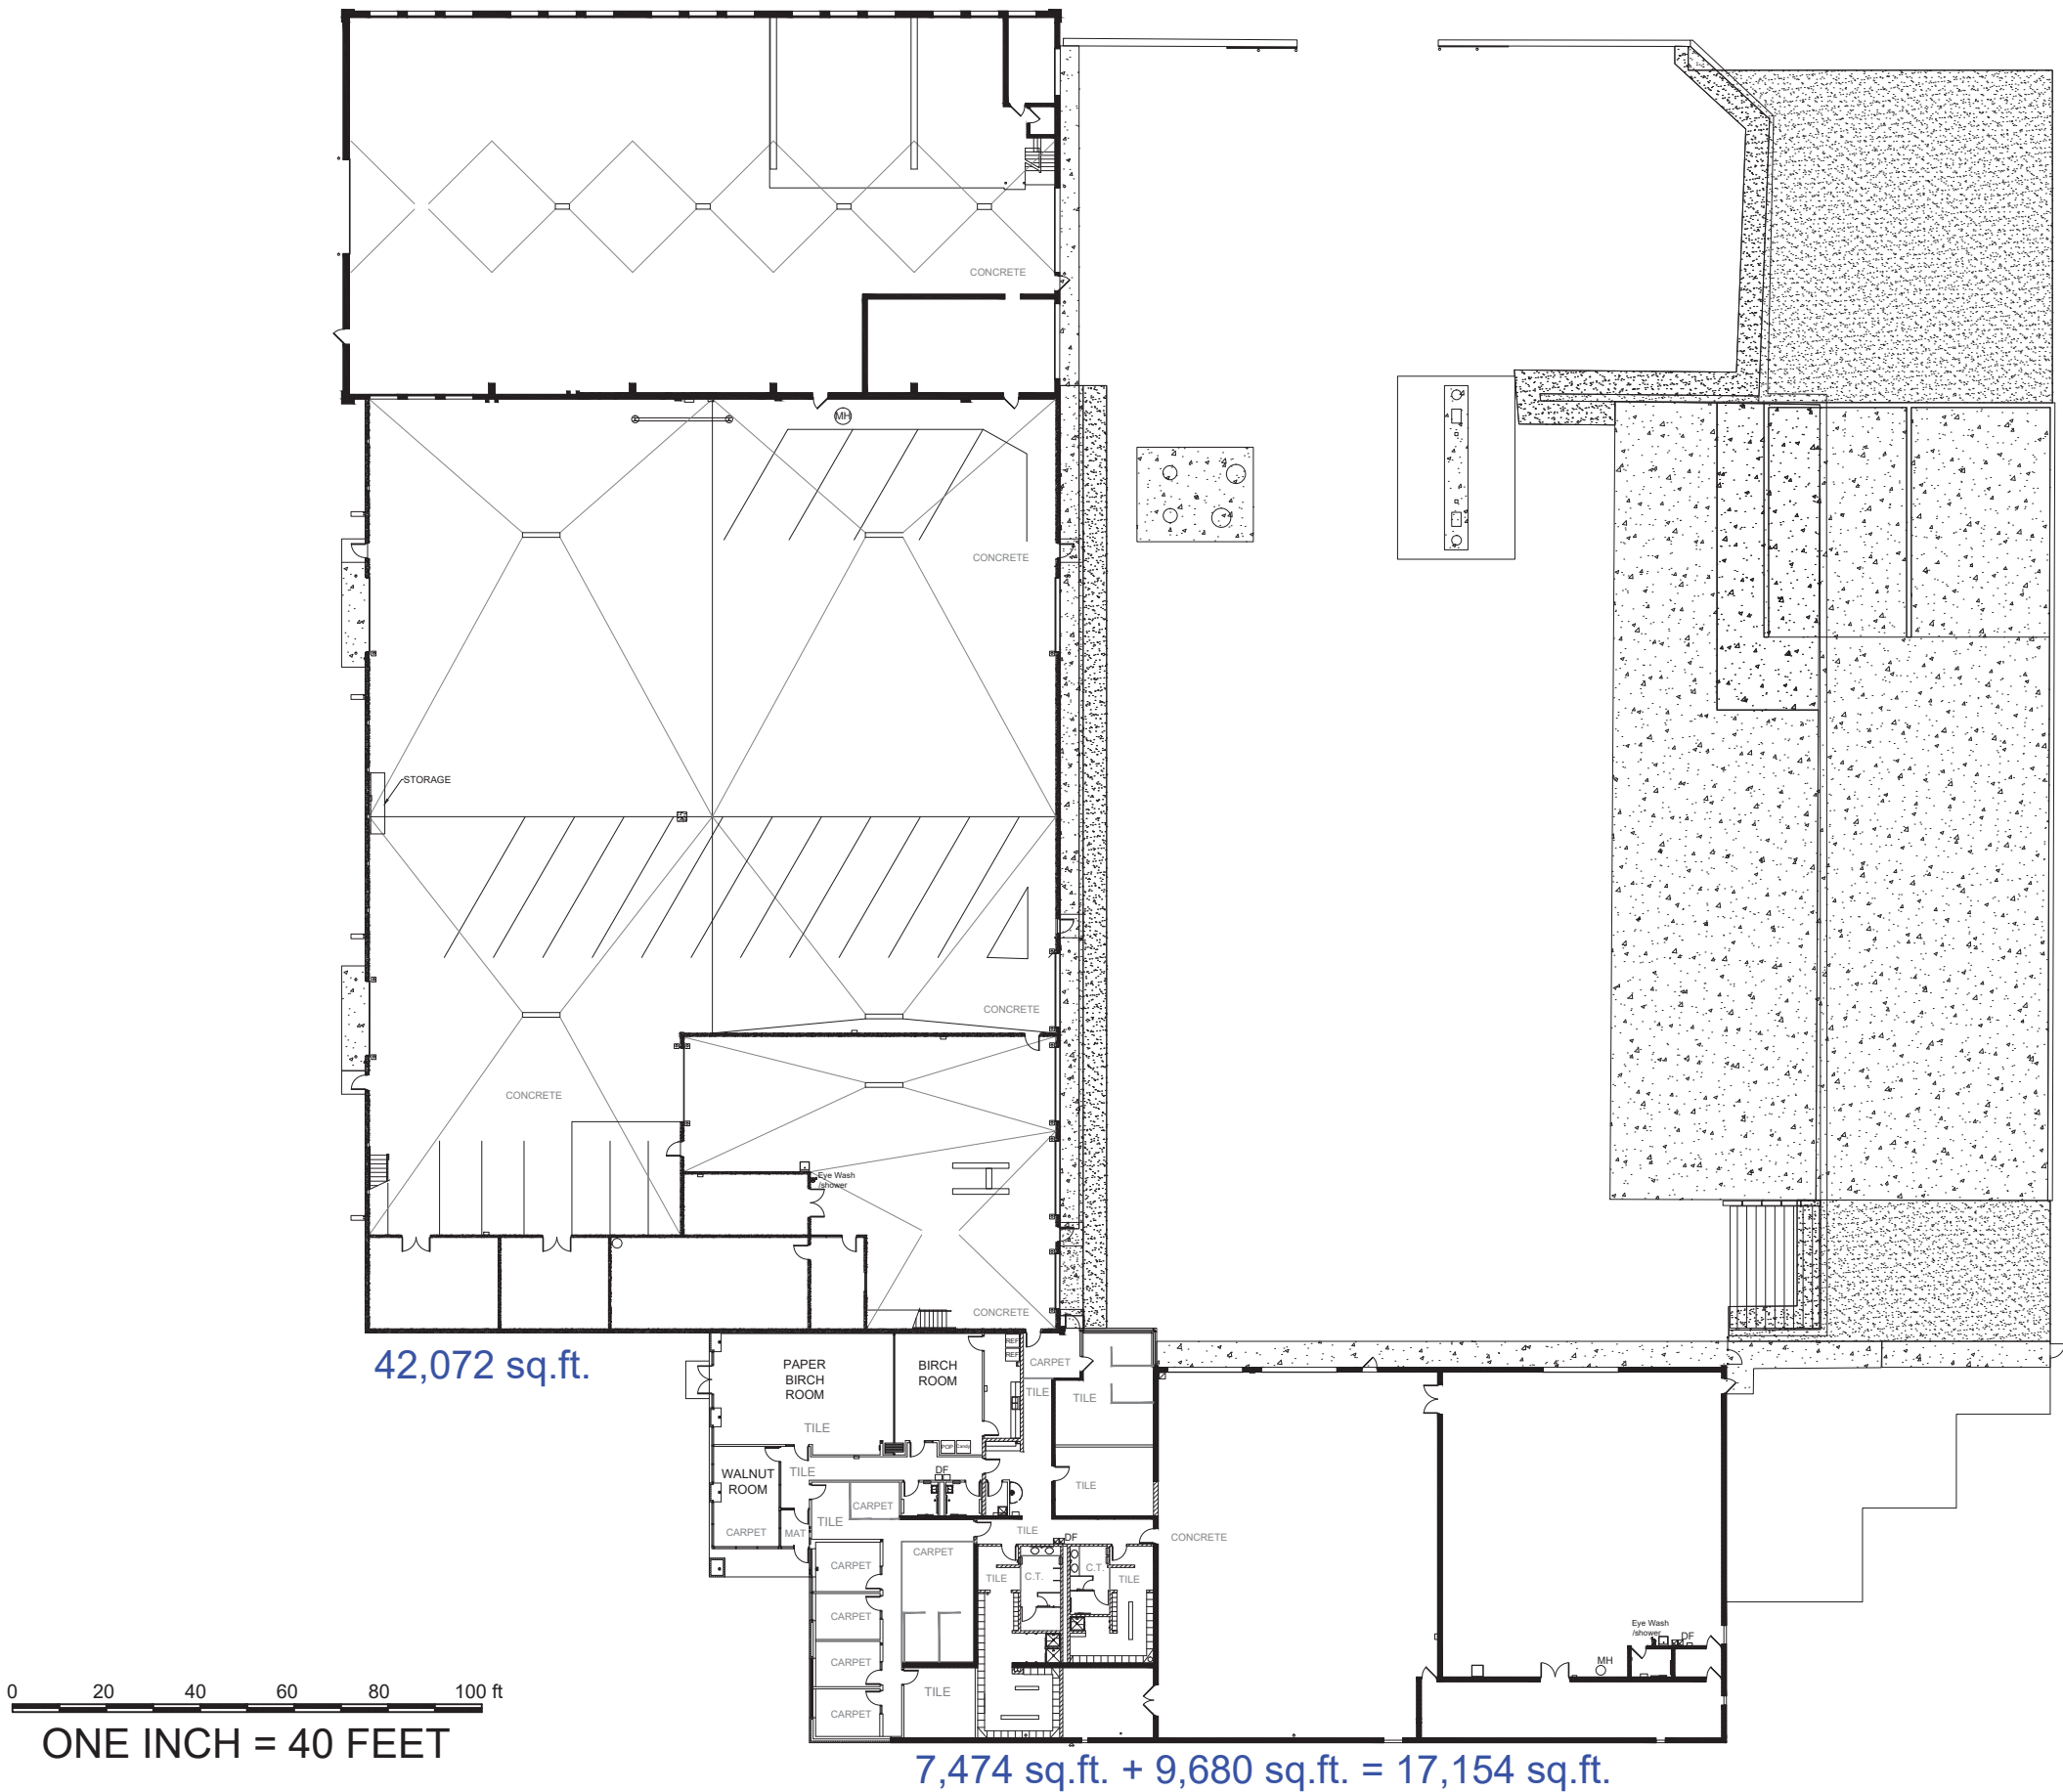


- LEGEND**
- Fire Exting.
 - Thermostat
 - Drain / C.O.
 - Lg. Drain
 - Circuit Panel
 - Elect. Meter
 - Elect. Switch
 - EXIT sign
 - Exit w/Em.Lt
 - Em. Light
 - 1st Aid / AED

ROSEVILLE
Minnesota
City of Roseville
2660 Civic Center Drive
Roseville, MN 55113


MapCertain
Facility Mapping
Maps That Work for You
MapCertain, LLC
422 Lewis Street
River Falls, WI
(715)821-9363
www.mapcertain.com

Roseville City Hall
Maintenance Facility
July 2019

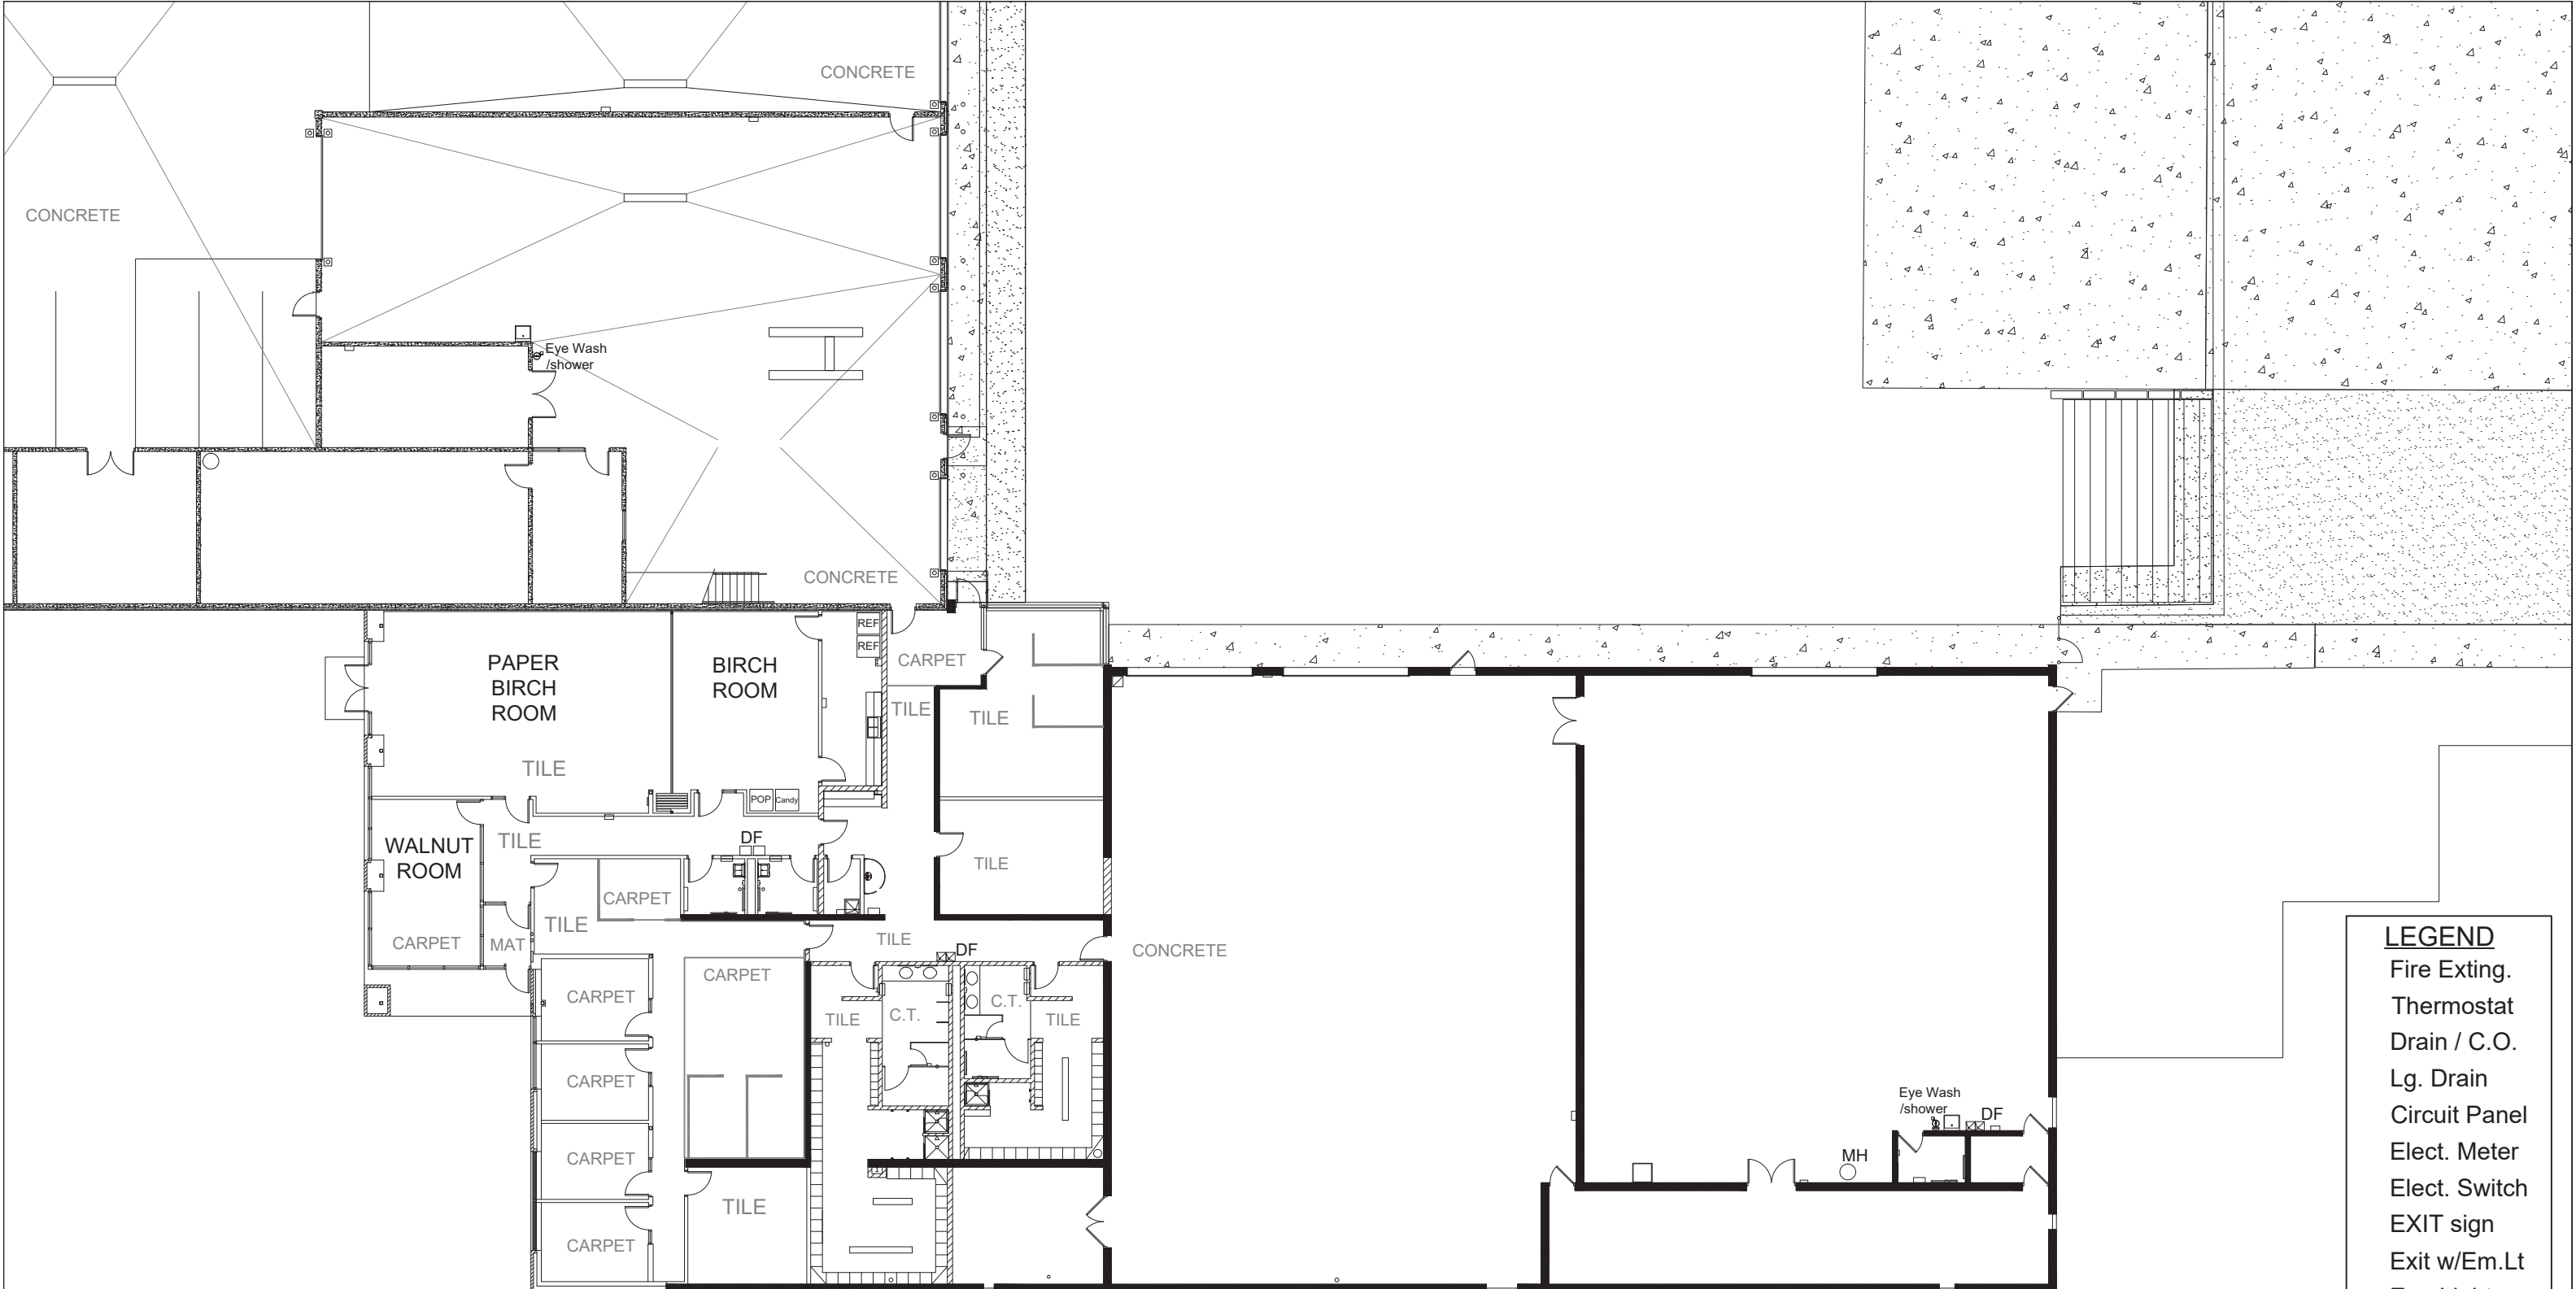

7,474 sq.ft. + 9,680 sq.ft. = 17,154 sq.ft.

City of Roseville

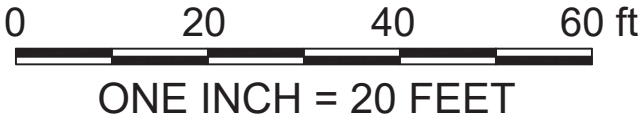

Roseville City Hall
Maintenance Facility
July 2019

- LEGEND**
- Fire Exting.
 - Thermostat
 - Drain / C.O.
 - Lg. Drain
 - Circuit Panel
 - Elect. Meter
 - Elect. Switch
 - EXIT sign
 - Exit w/Em.Lt
 - Em. Light
 - 1st Aid / AED

ROSEVILLE
Minnesota
City of Roseville
2660 Civic Center Drive
Roseville, MN 55113

MapCertain
Facility Mapping
Maps That Work for You
MapCertain, LLC
422 Lewis Street
River Falls, WI
(715)821-9363
www.mapcertain.com

